




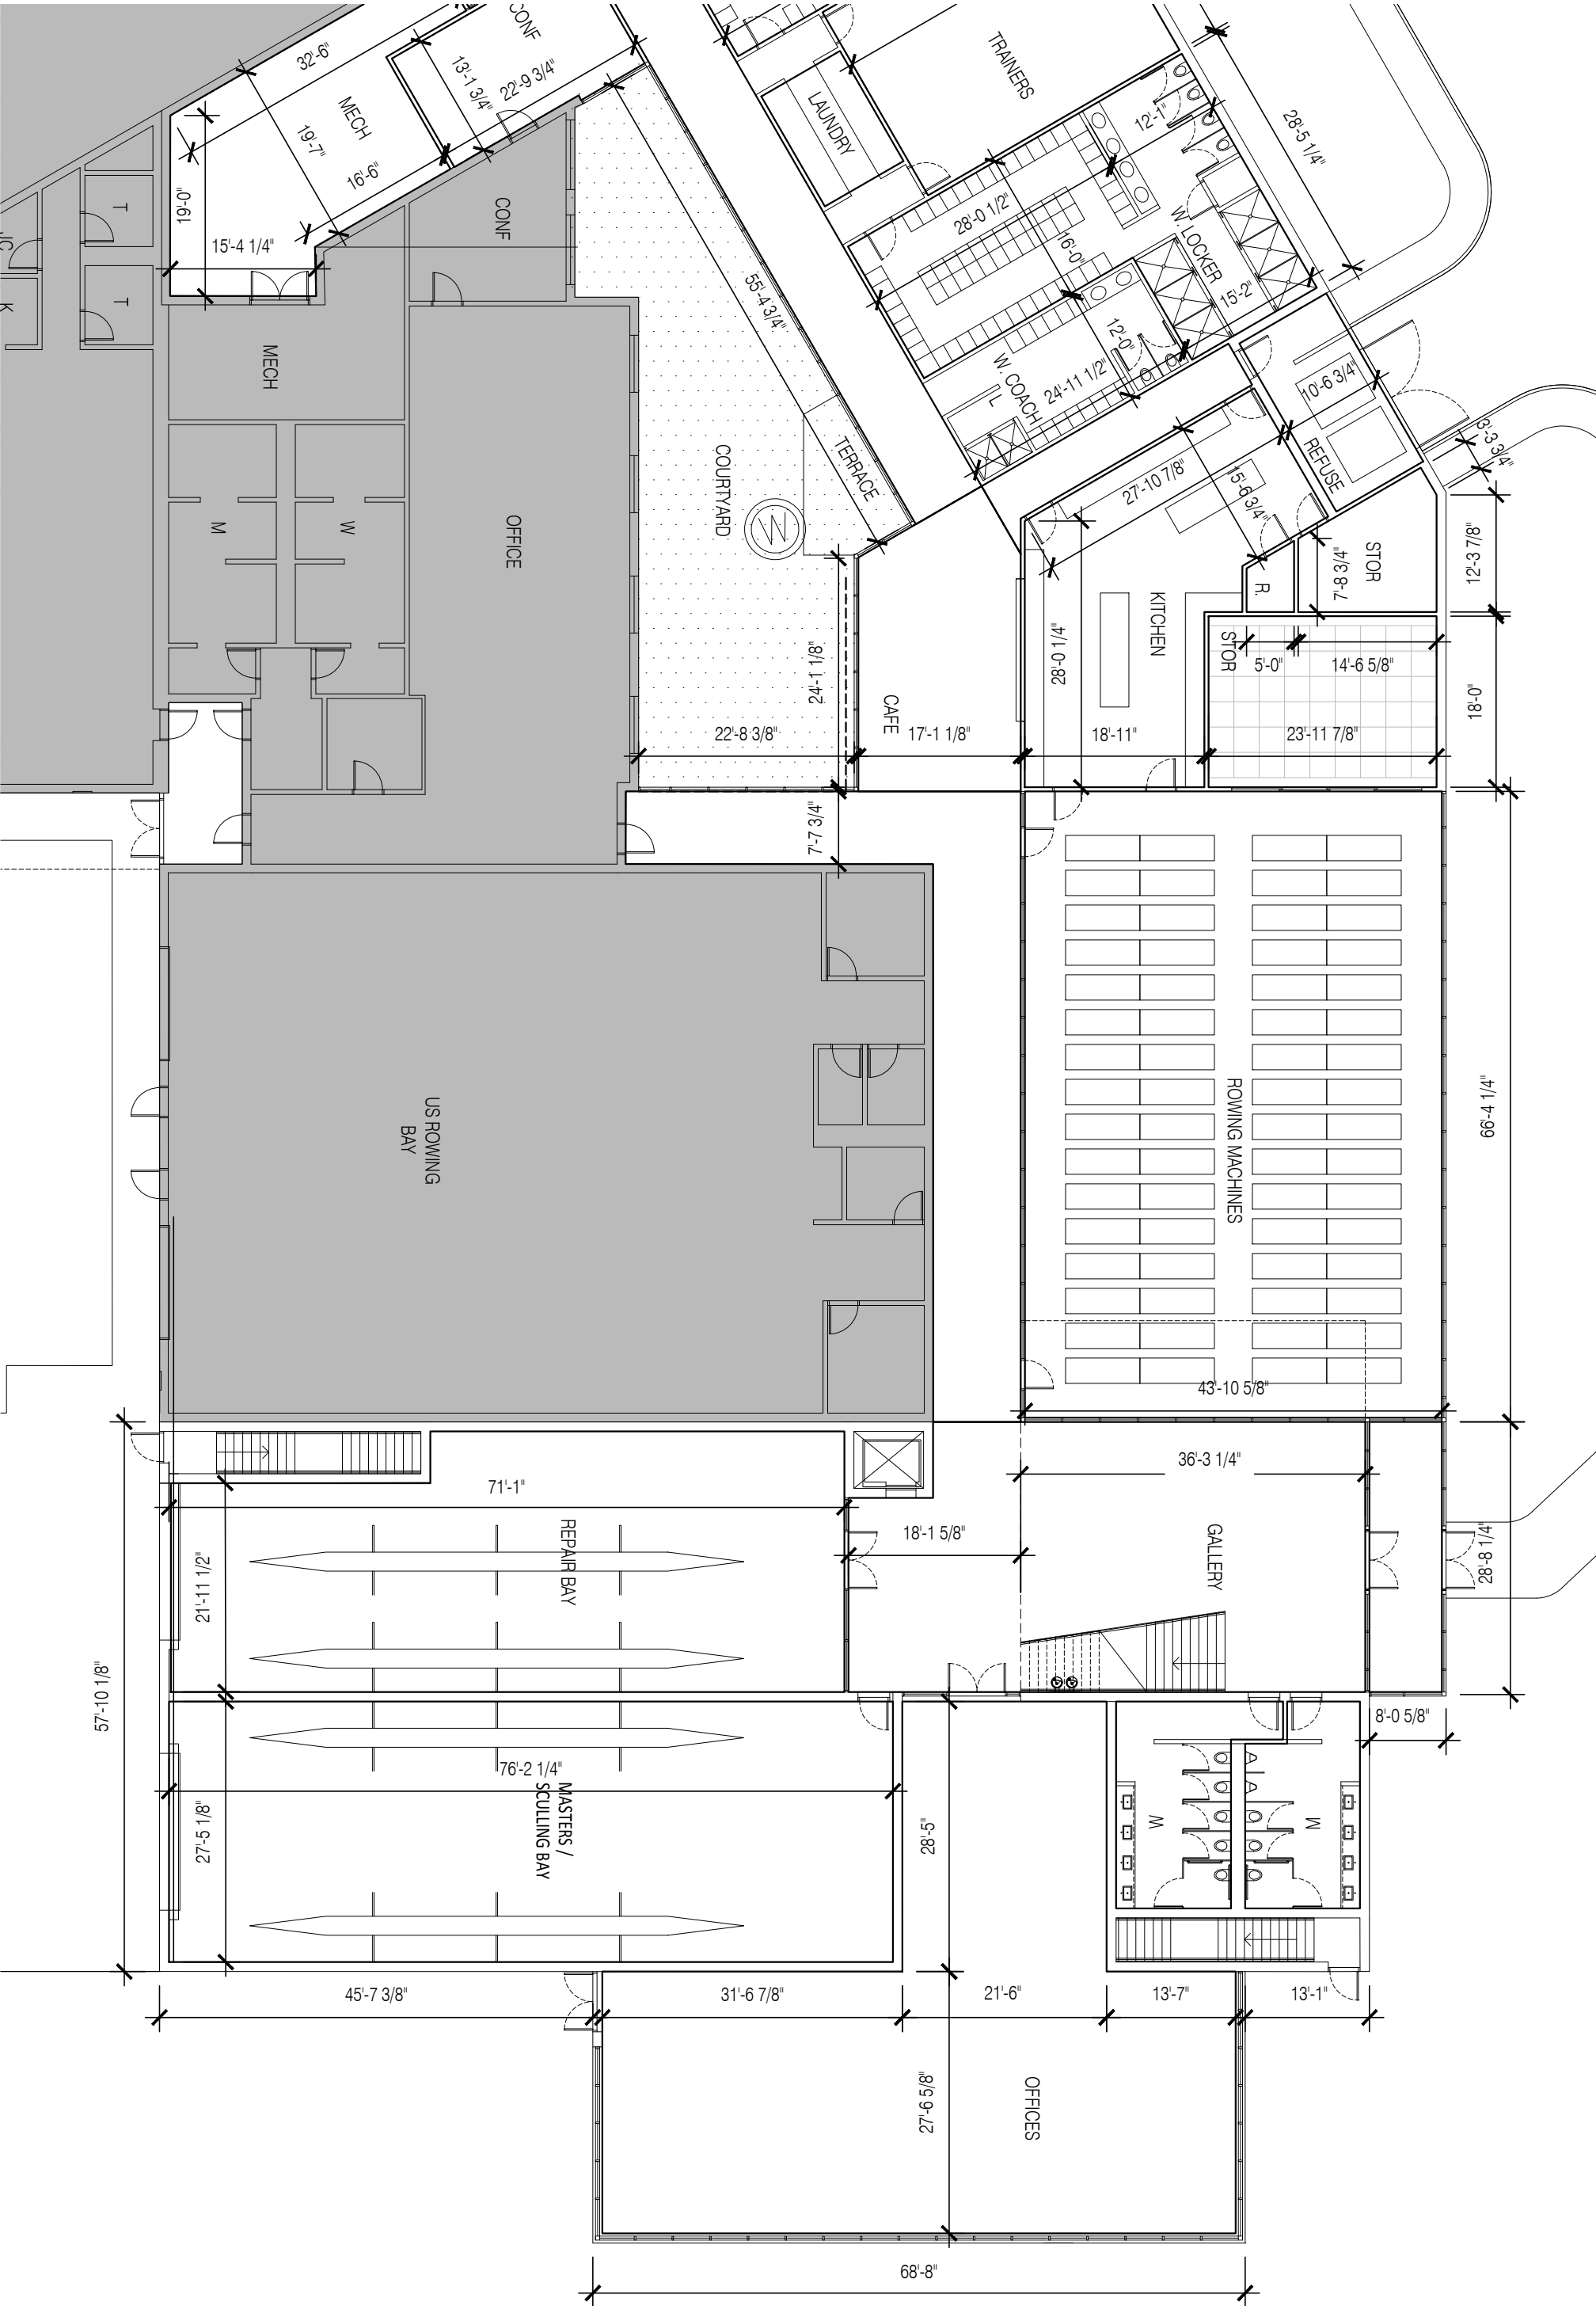

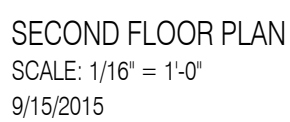

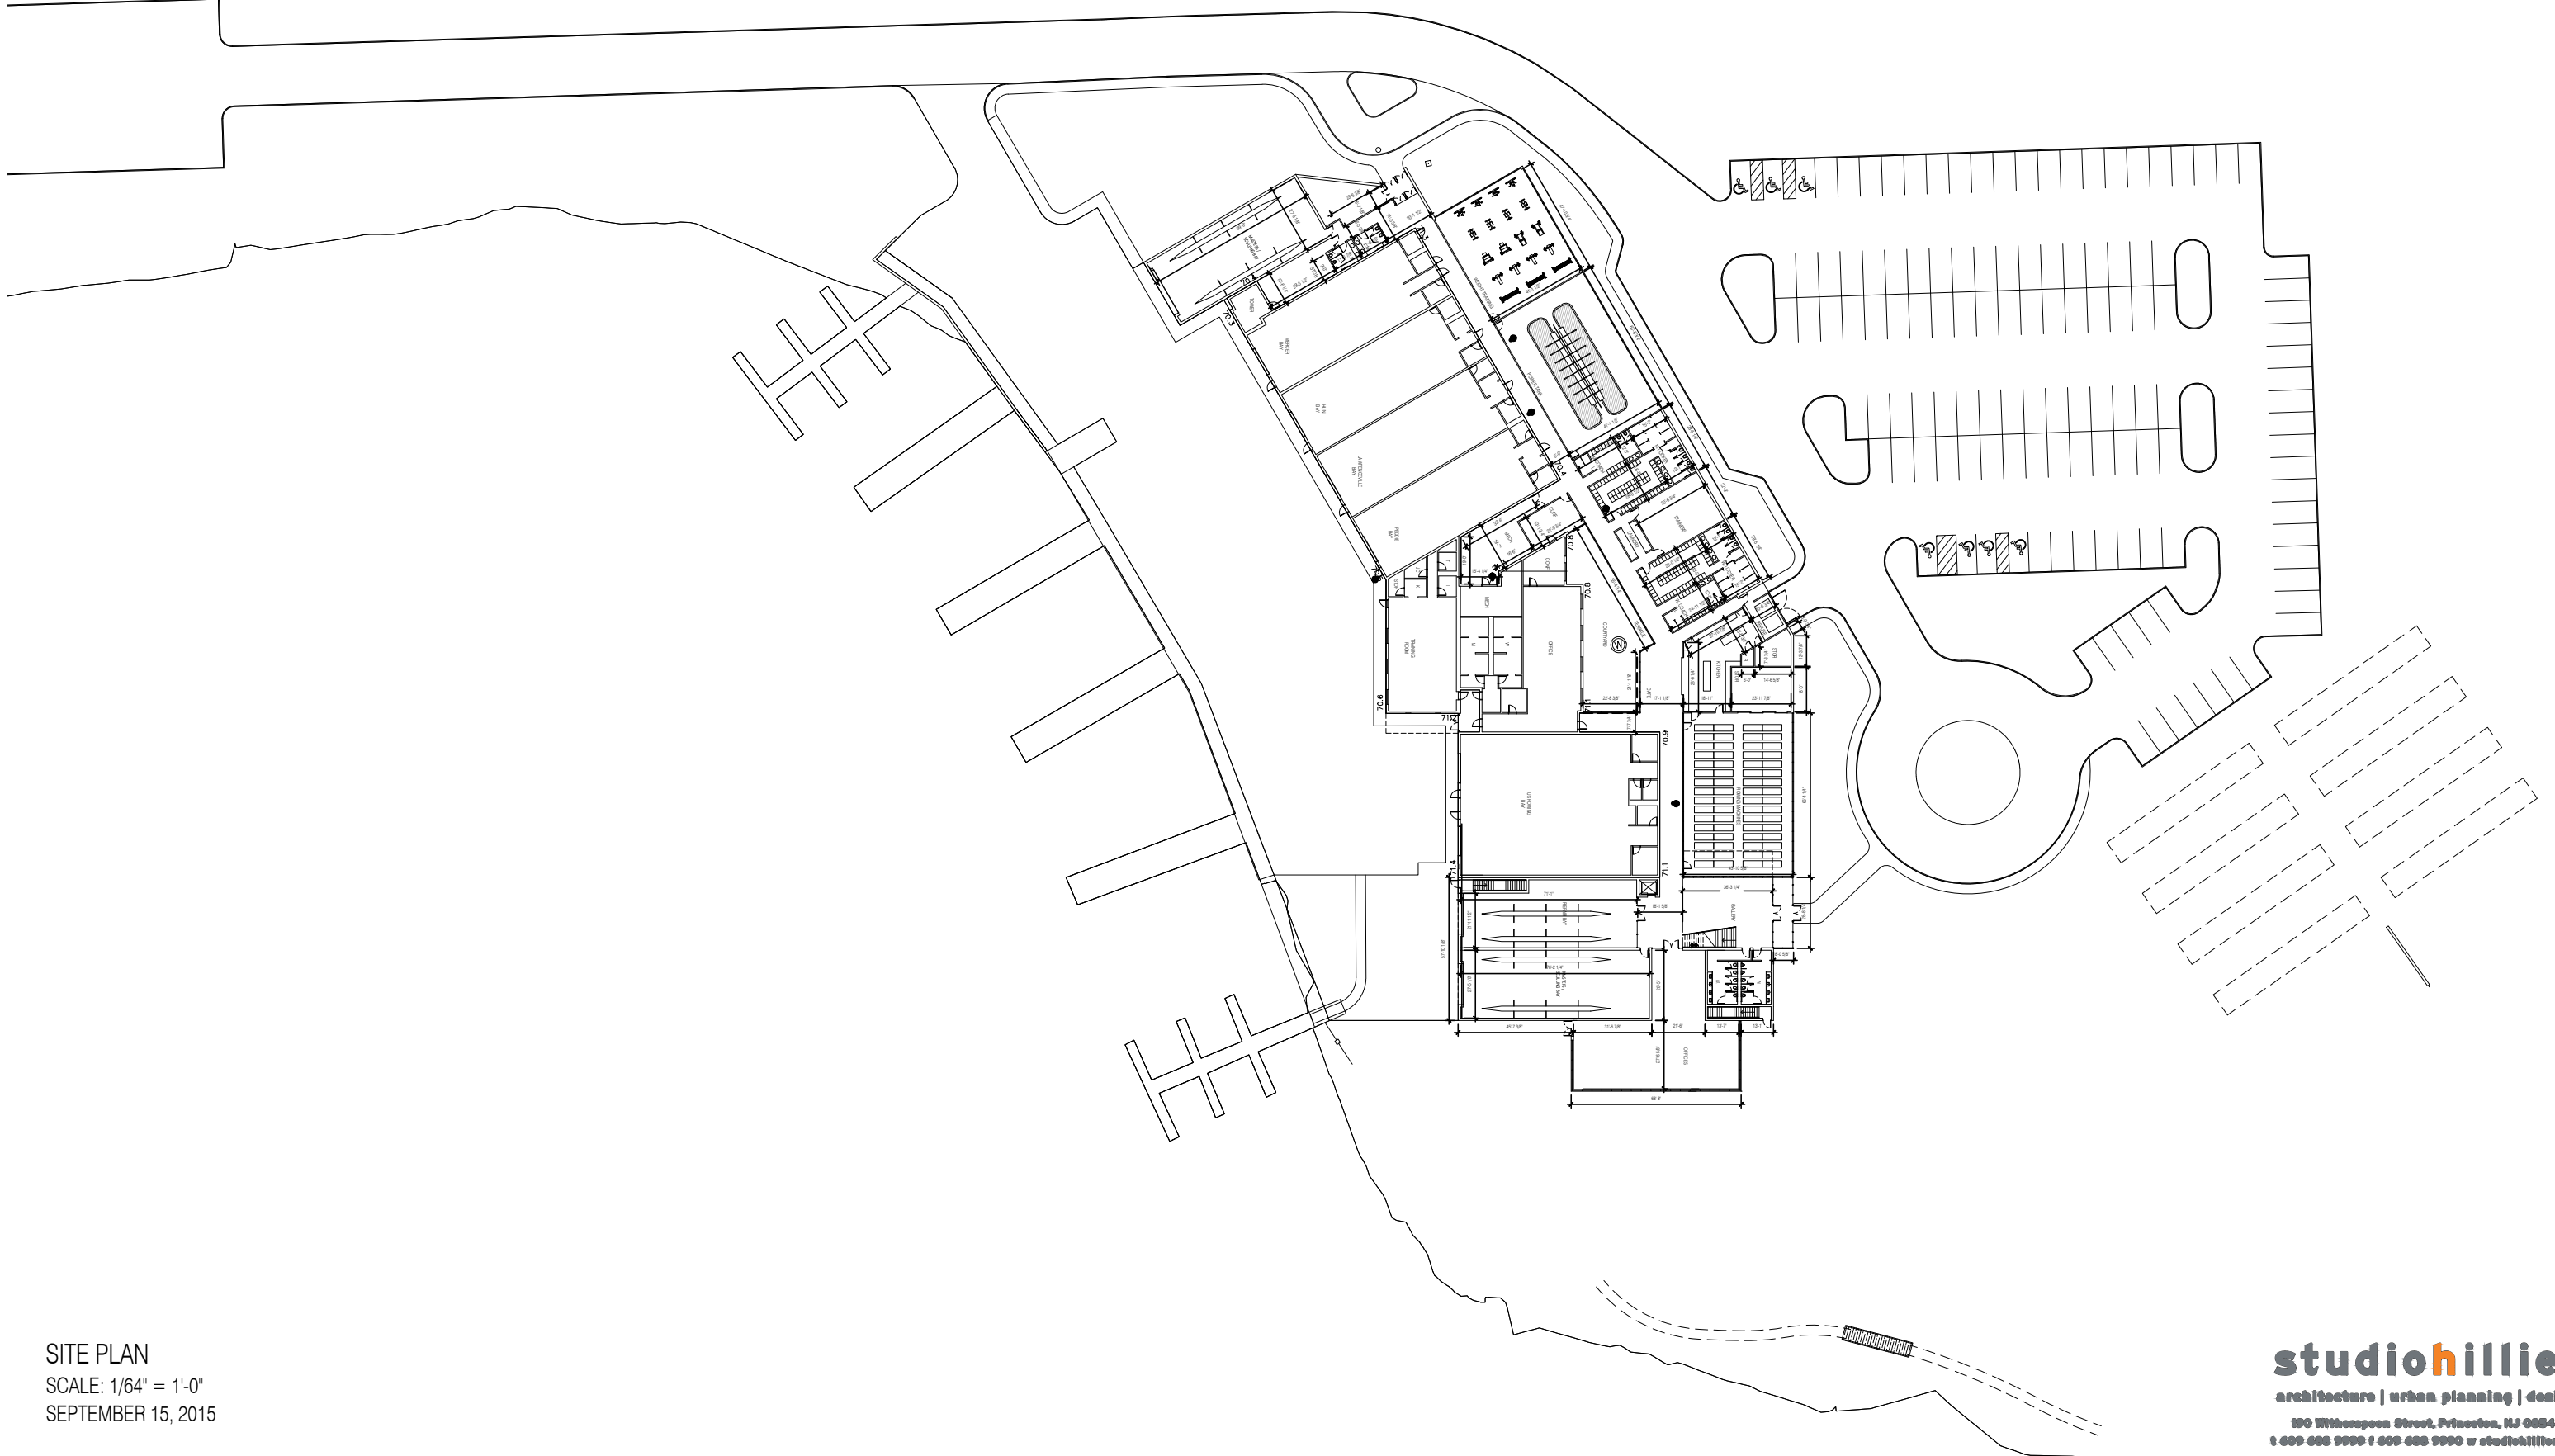

SITE PLAN
SCALE: 1/64" = 1'-0"
SEPTEMBER 15, 2015